



SHED LAYOUT PLAN



PROJECT:- SHED	DWG.TITLE SHED LAYOUT PLAN	DATE 14.01.2025	ISSUED TO	DESIGNED BY KRISHAN KUMAR	Amar Design company ADD:- Neemrana -Alwar Email:- krishank2012@gmail.com Mob. 9582210540	NORTH
			SCALE			

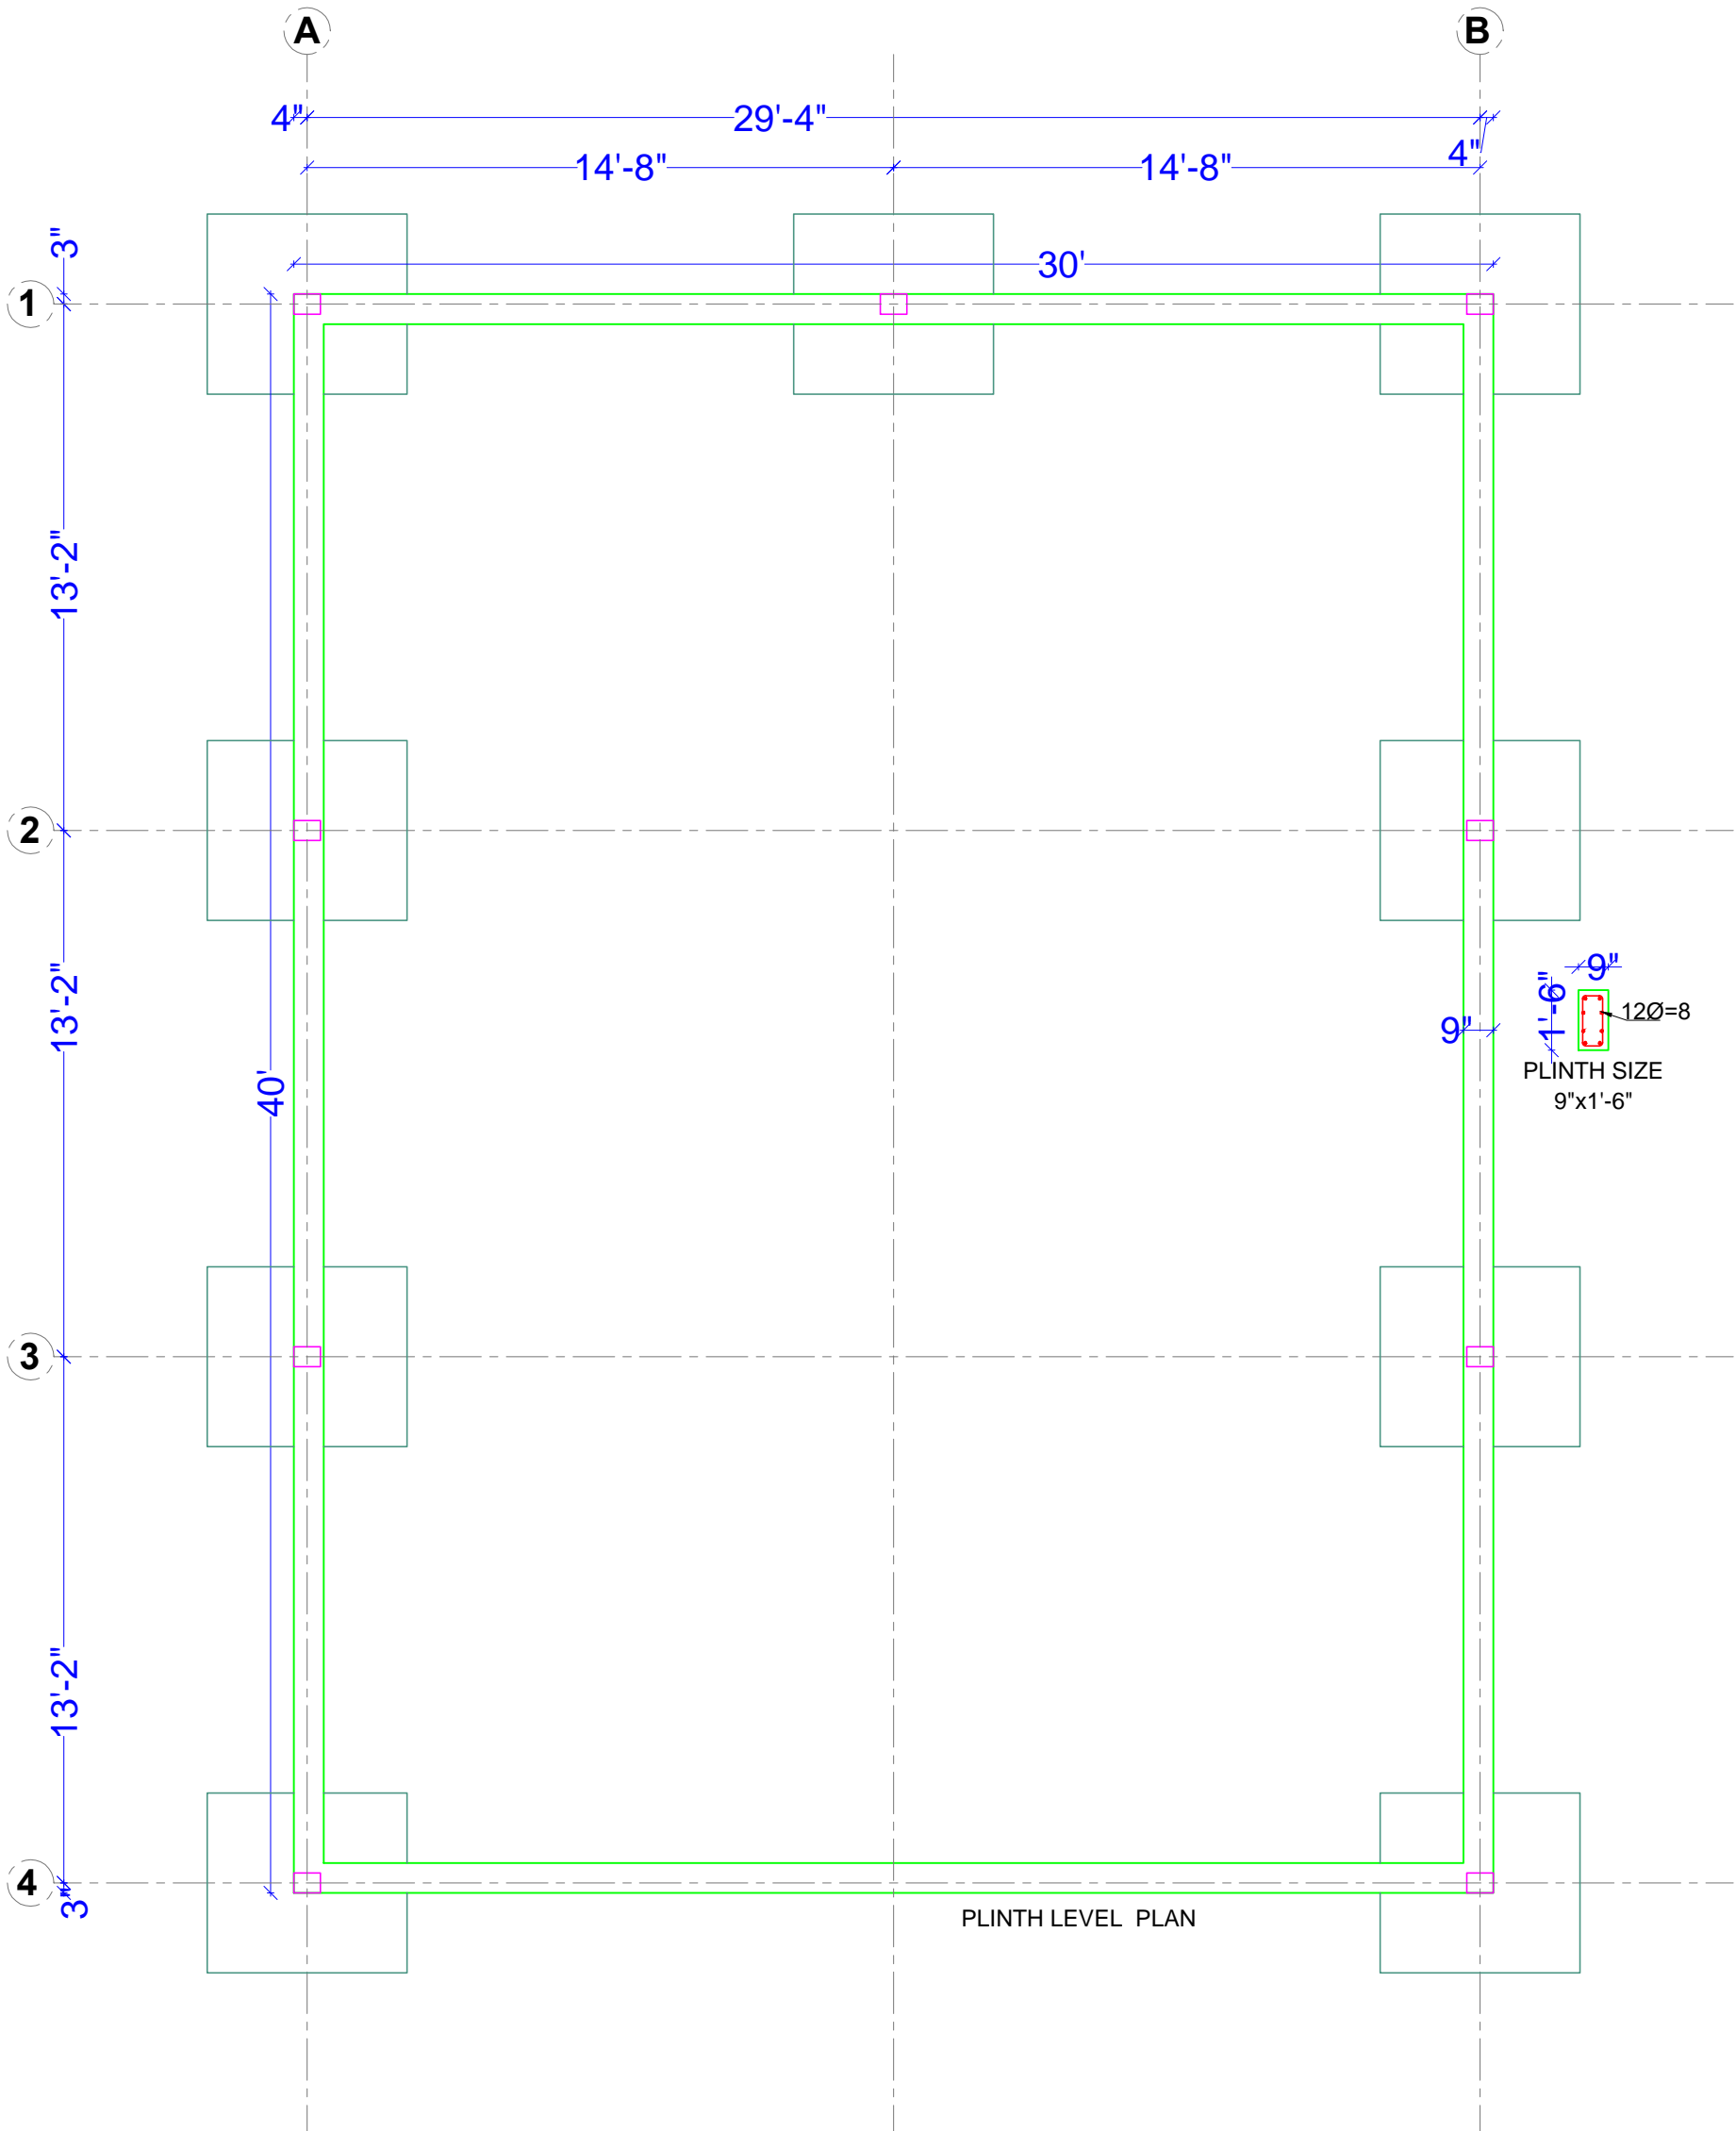


PROJECT:- SHED	DWG.TITLE PLINTH BEAM PLAN	DATE	ISSUED TO	DESIGNED BY	Amar Design company ADD:- Neemrana -Alwar Email:- krishank2012@gmail.com Mob. 9582210540	NORTH
		14.01.2025		KRISHAN KUMAR		
			SCALE			

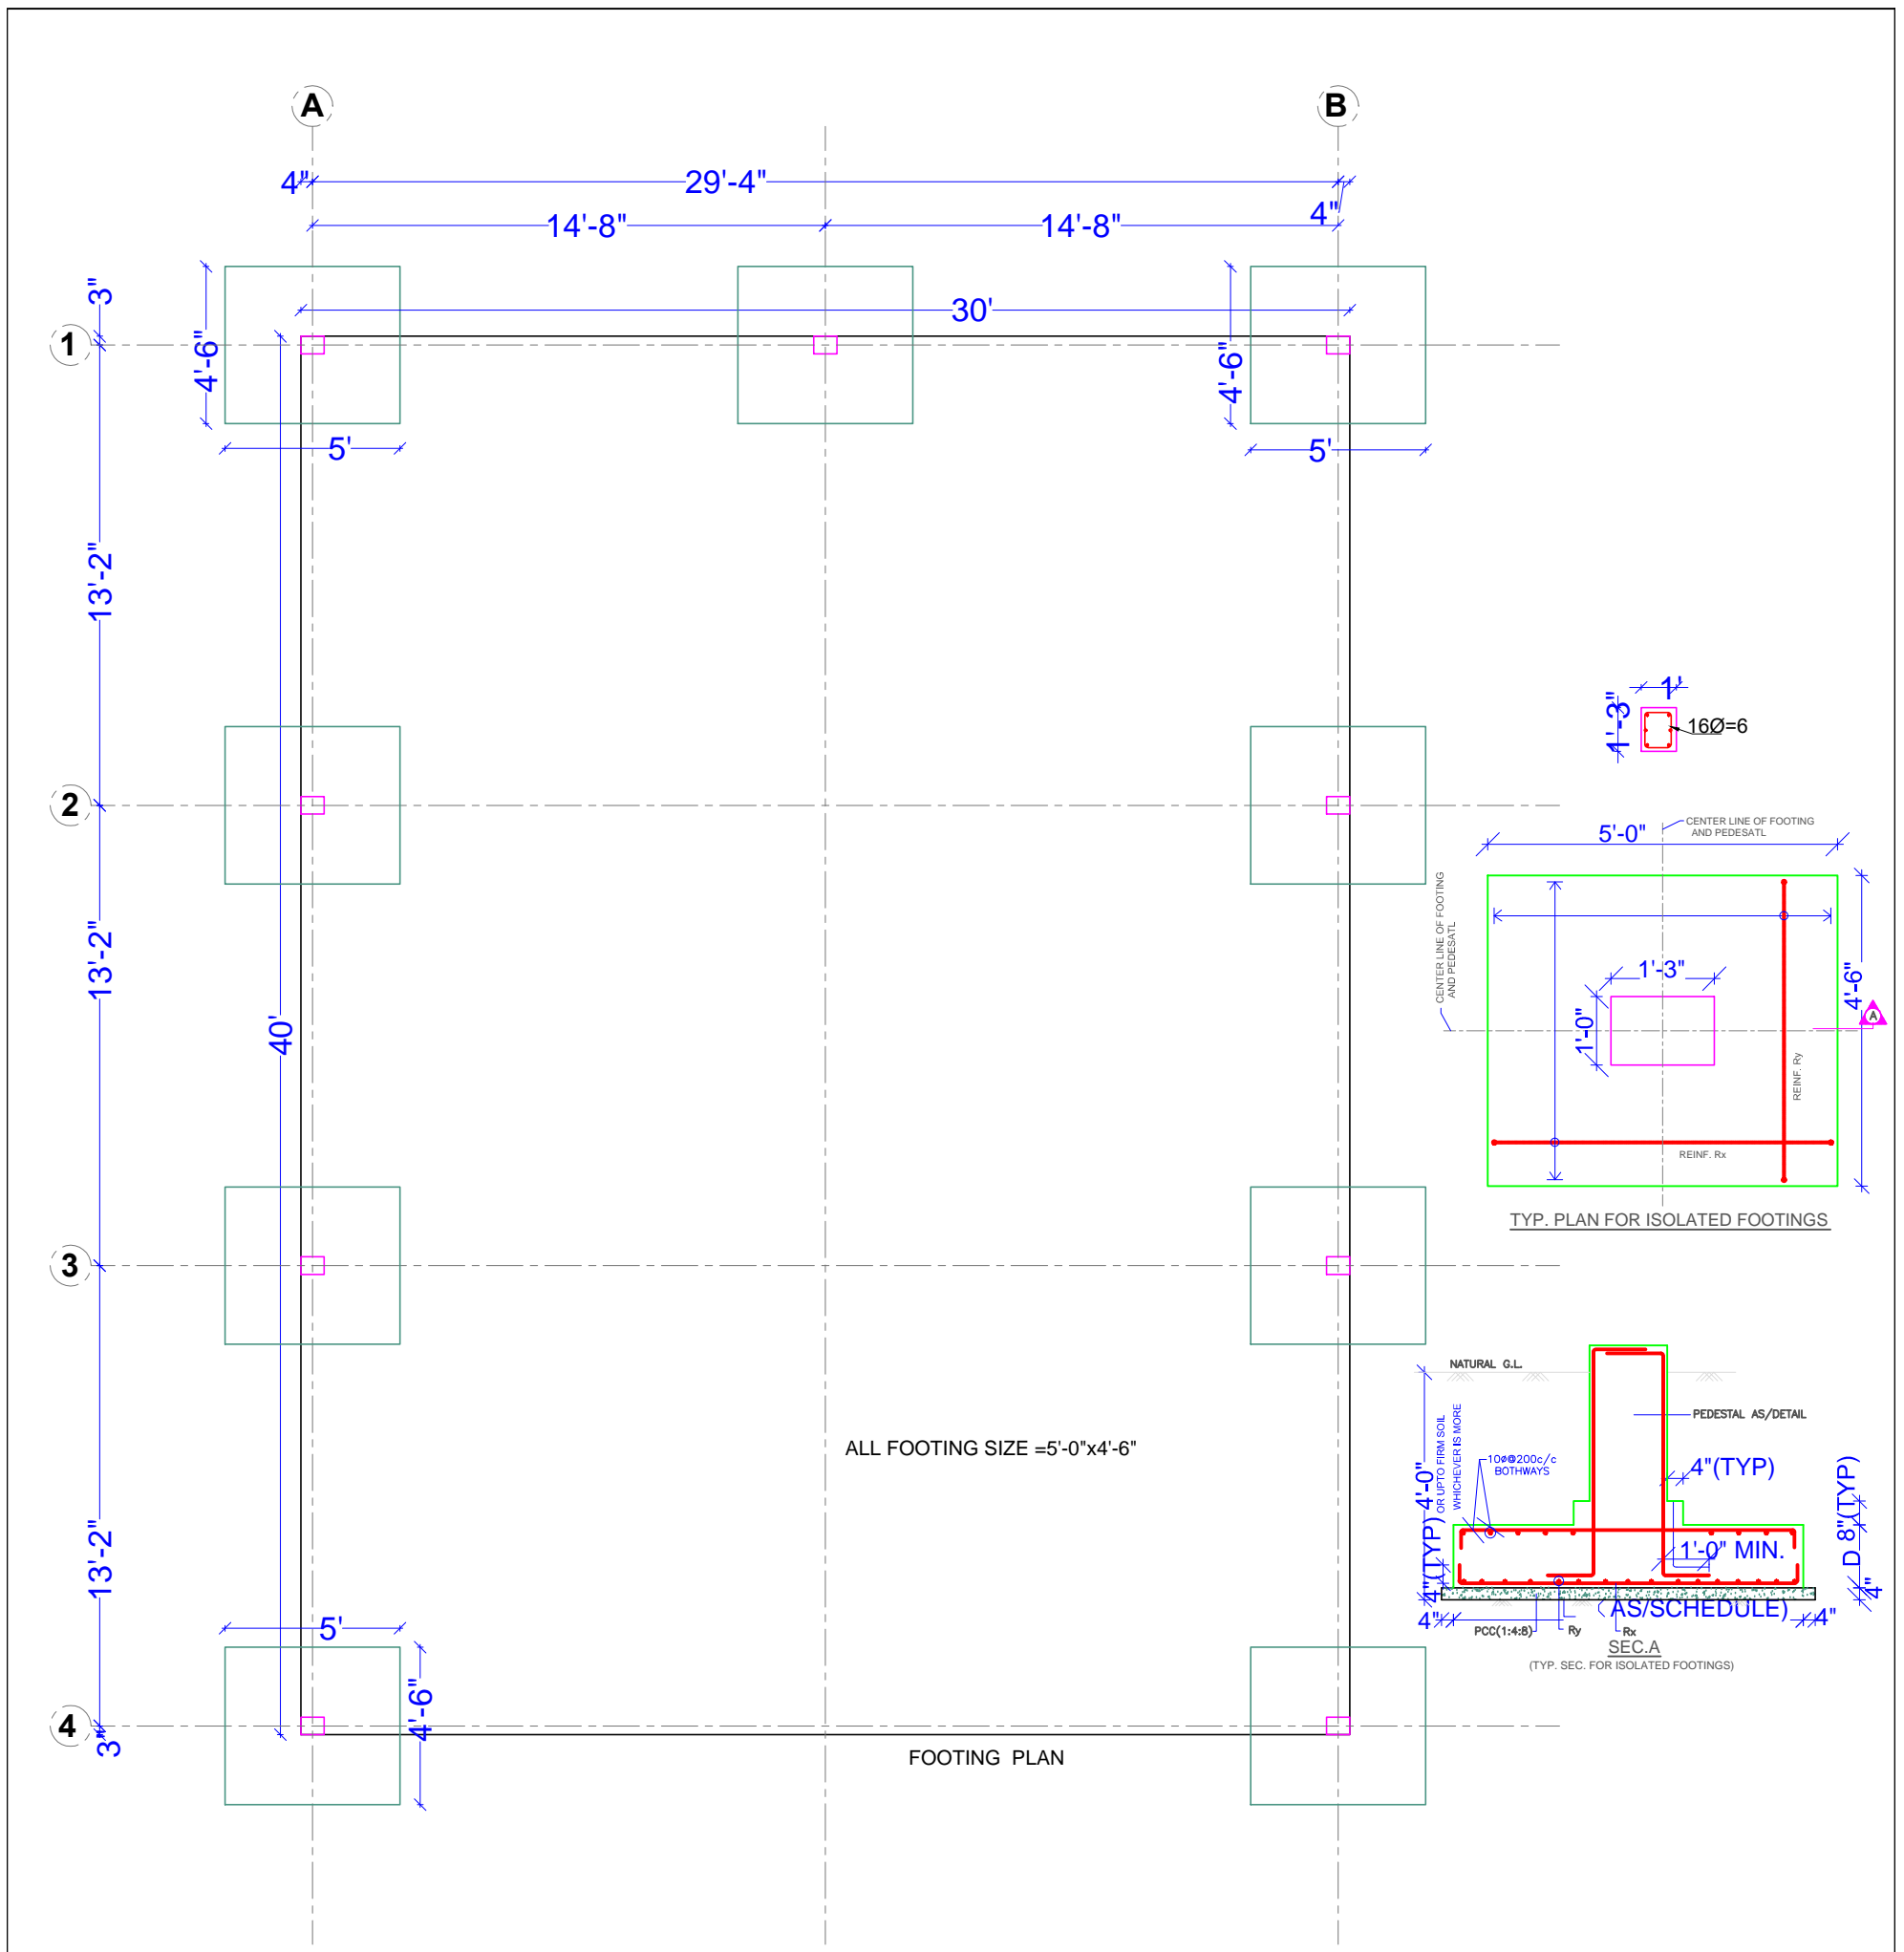


PROJECT:- SHED	DWG.TITLE FOOTING LAYOUT PLAN	DATE 14.01.2025	ISSUED TO	DESIGNED BY	Amar Design company ADD:- Neemrana -Alwar Email:- krishank2012@gmail.com, Mob. 9582210540	NORTH
			SCALE	KRISHAN KUMAR		

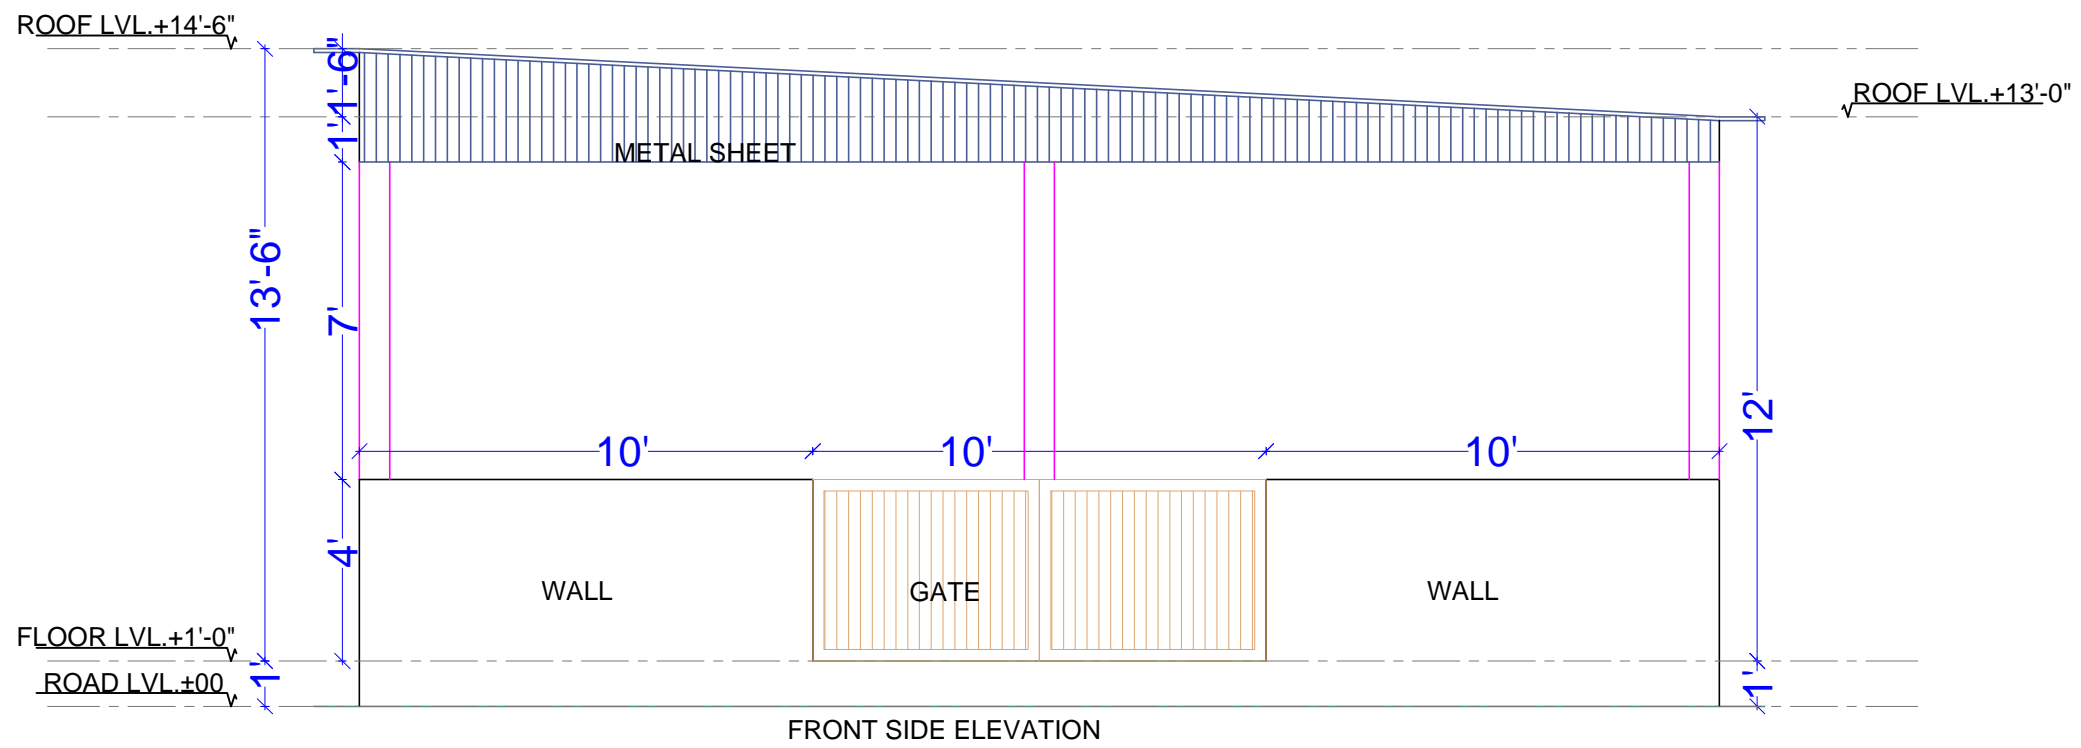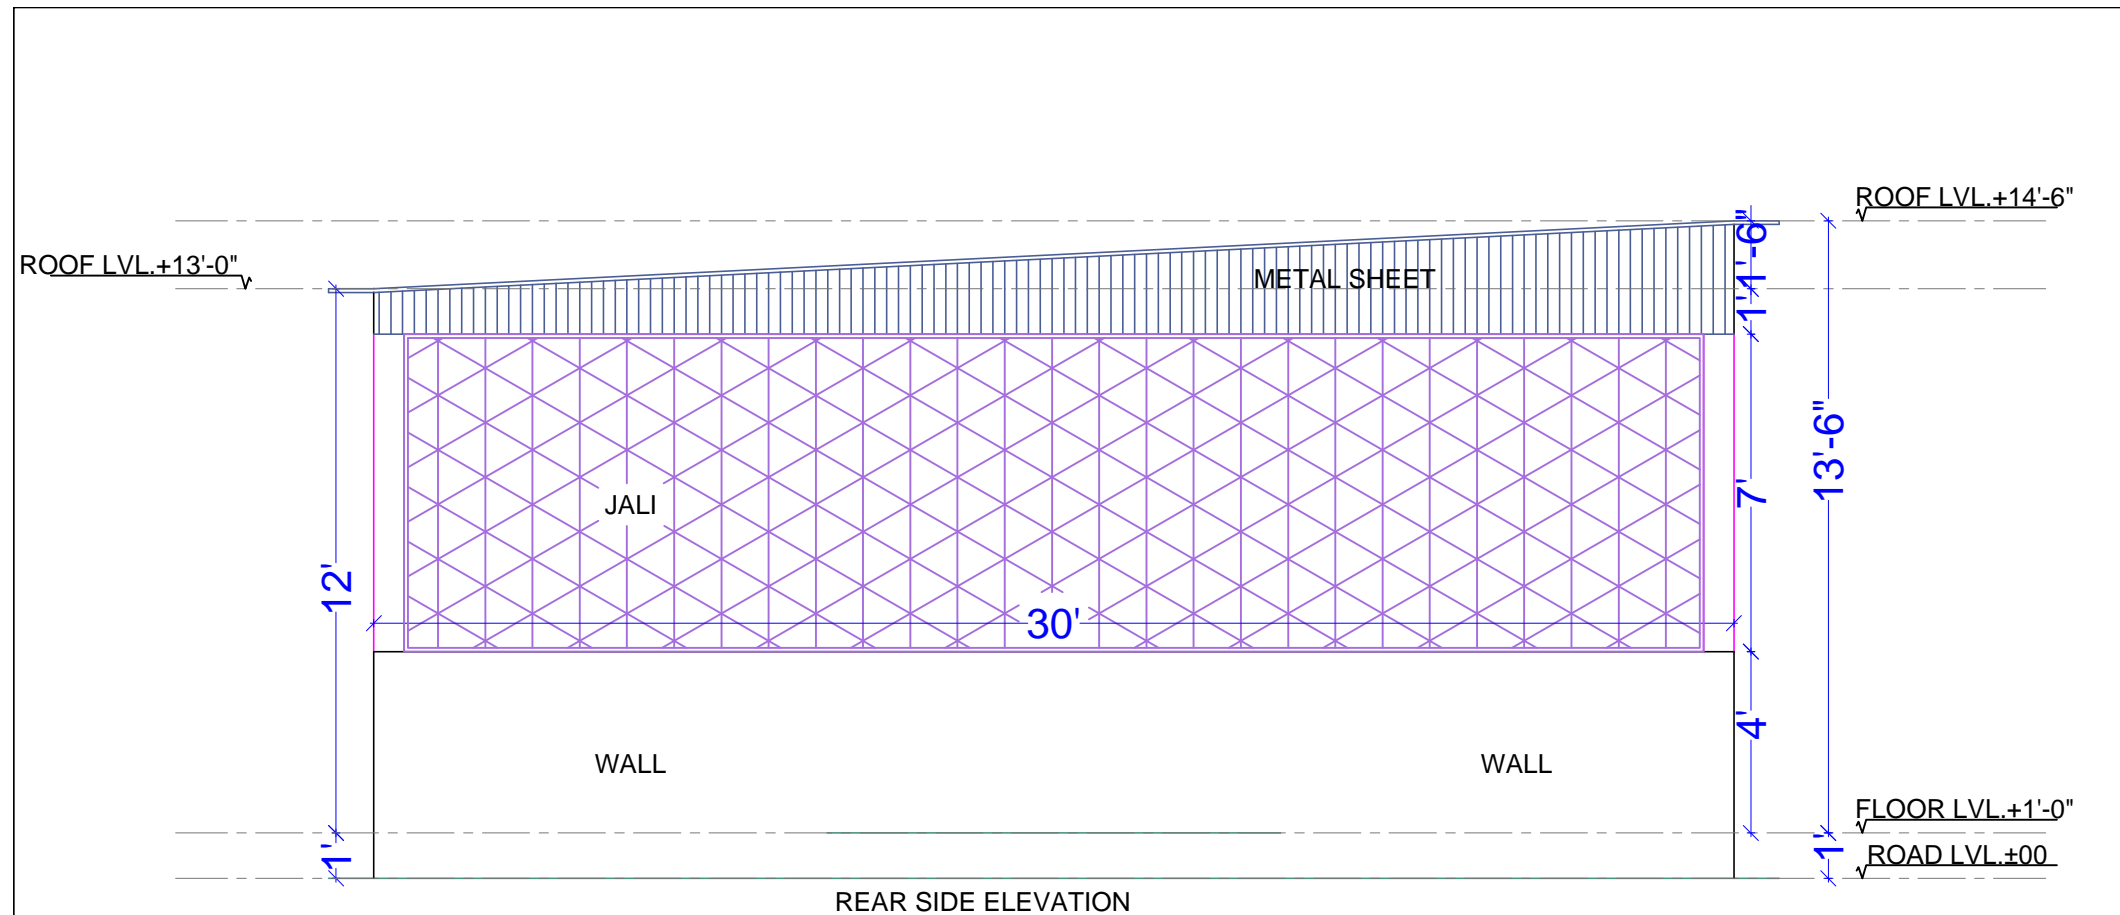

PROJECT:- SHED	DWG.TITLE ELEVATIONS-1	DATE 14.01.2025	ISSUED TO	DESIGNED BY	Amar Design company ADD:- Neemrana -Alwar Email:- krishank2012@gmail.com Mob. 9582210540	NORTH
			SCALE	KRISHAN KUMAR		

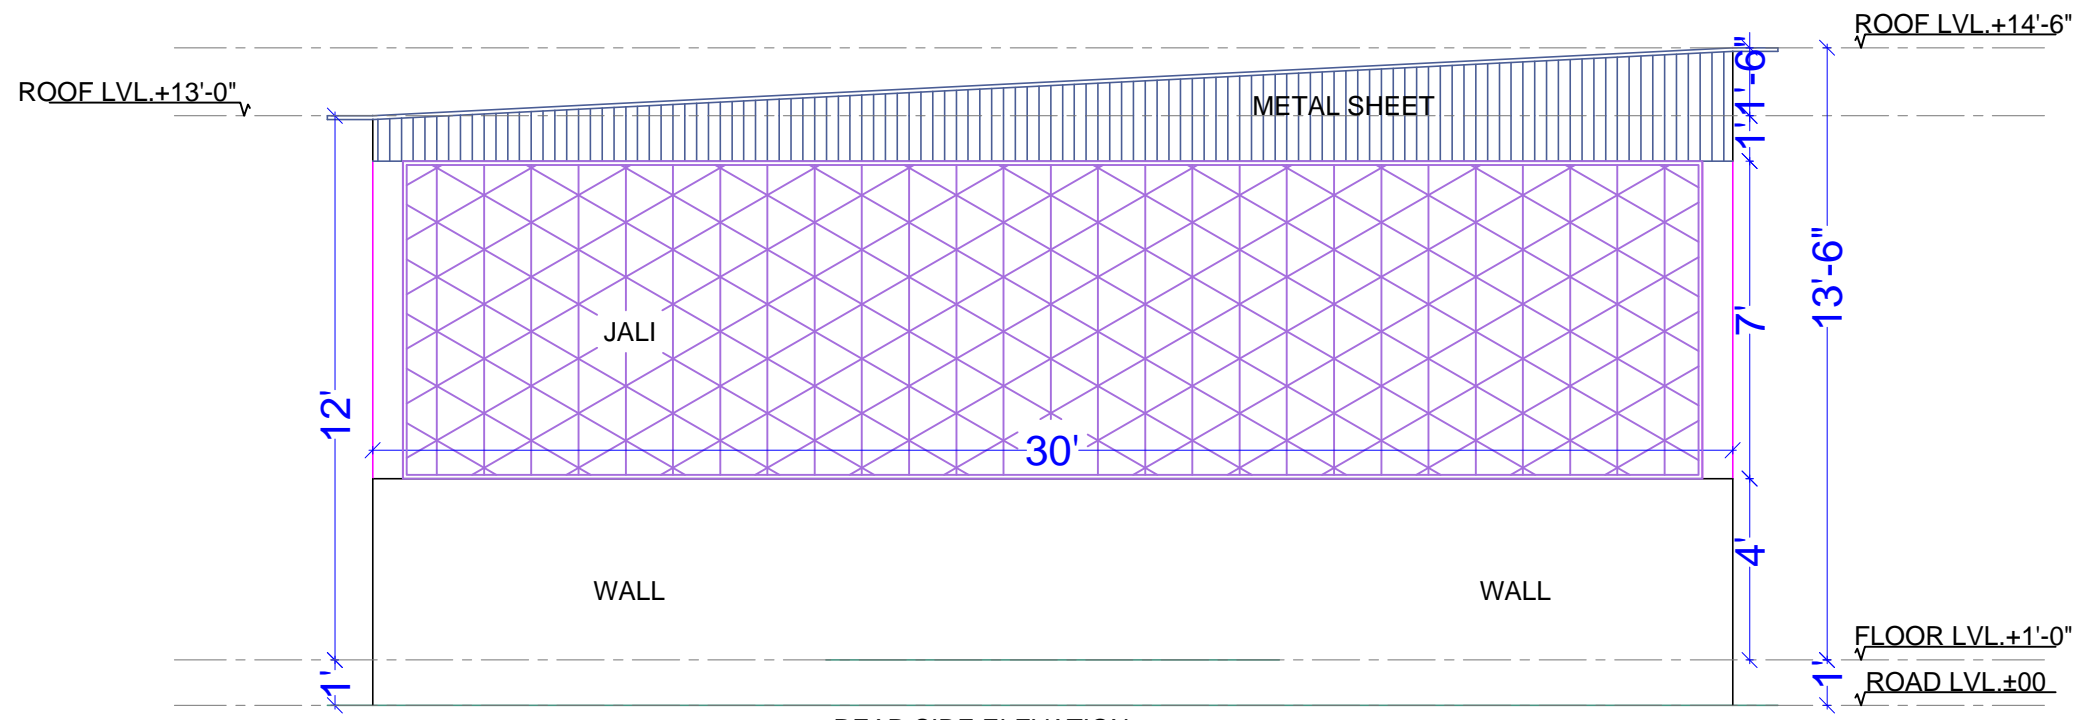


REAR SIDE ELEVATION

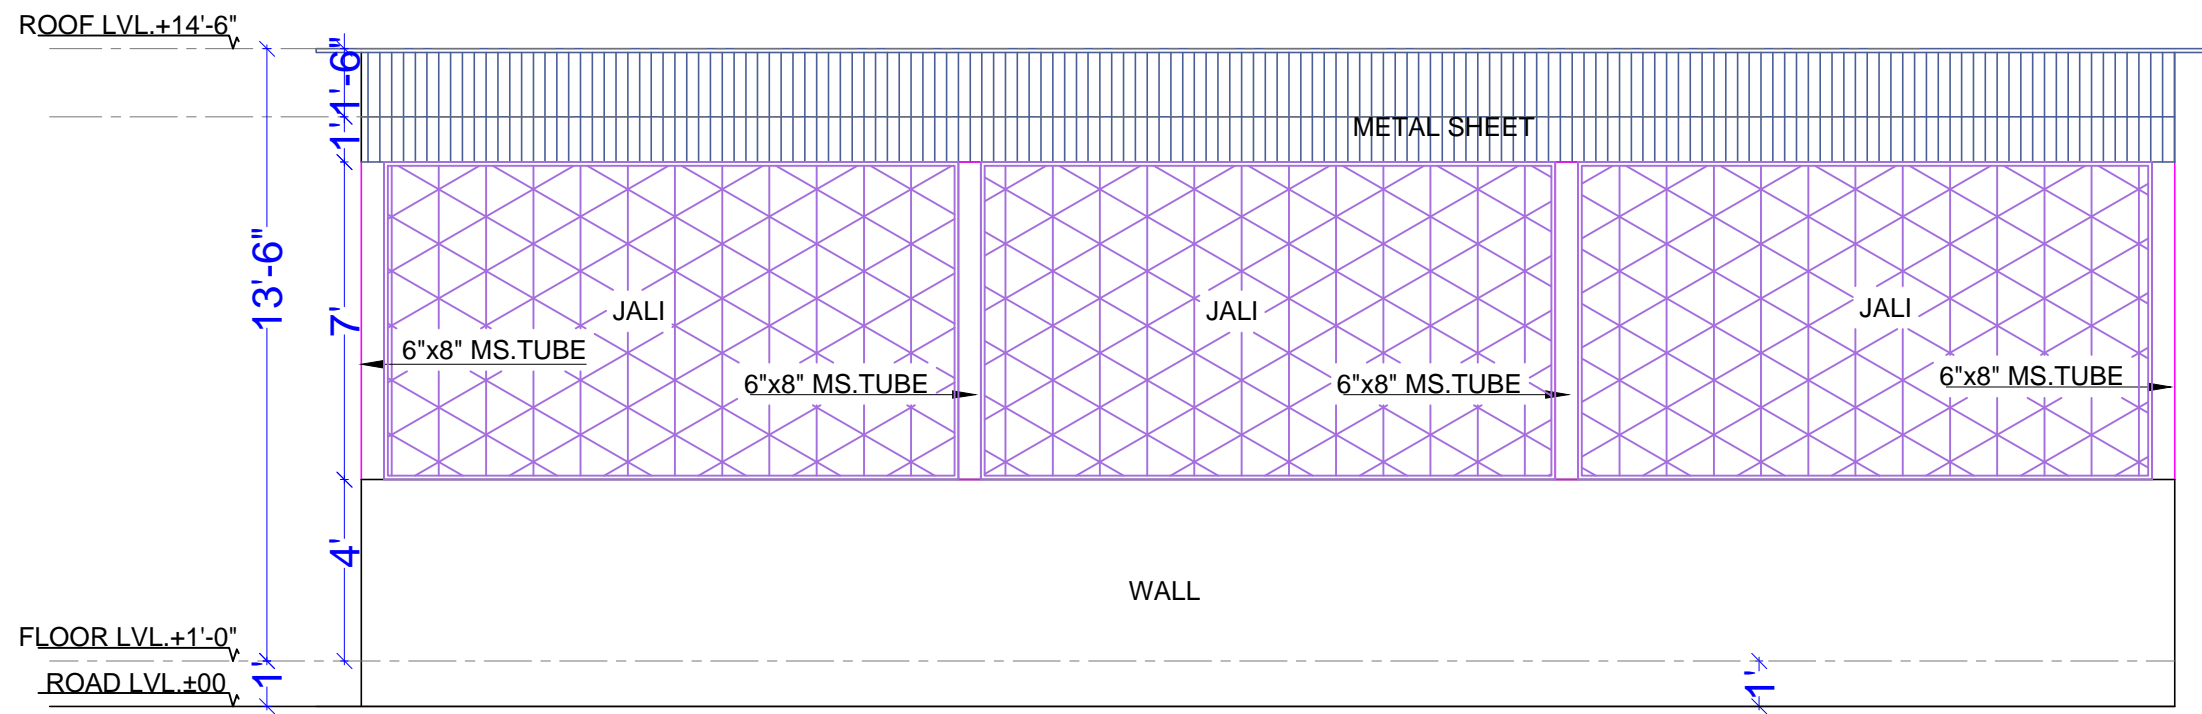

LEFT SIDE ELEVATION

PROJECT:- SHED	DWG.TITLE ELEVATION-2	DATE	ISSUED TO	DESIGNED BY	Amar Design company ADD:- Neemrana -Alwar Email:- krishank2012@gmail.com, Mob. 9582210540	NORTH
		14.01.2025		KRISHAN KUMAR		
			SCALE			

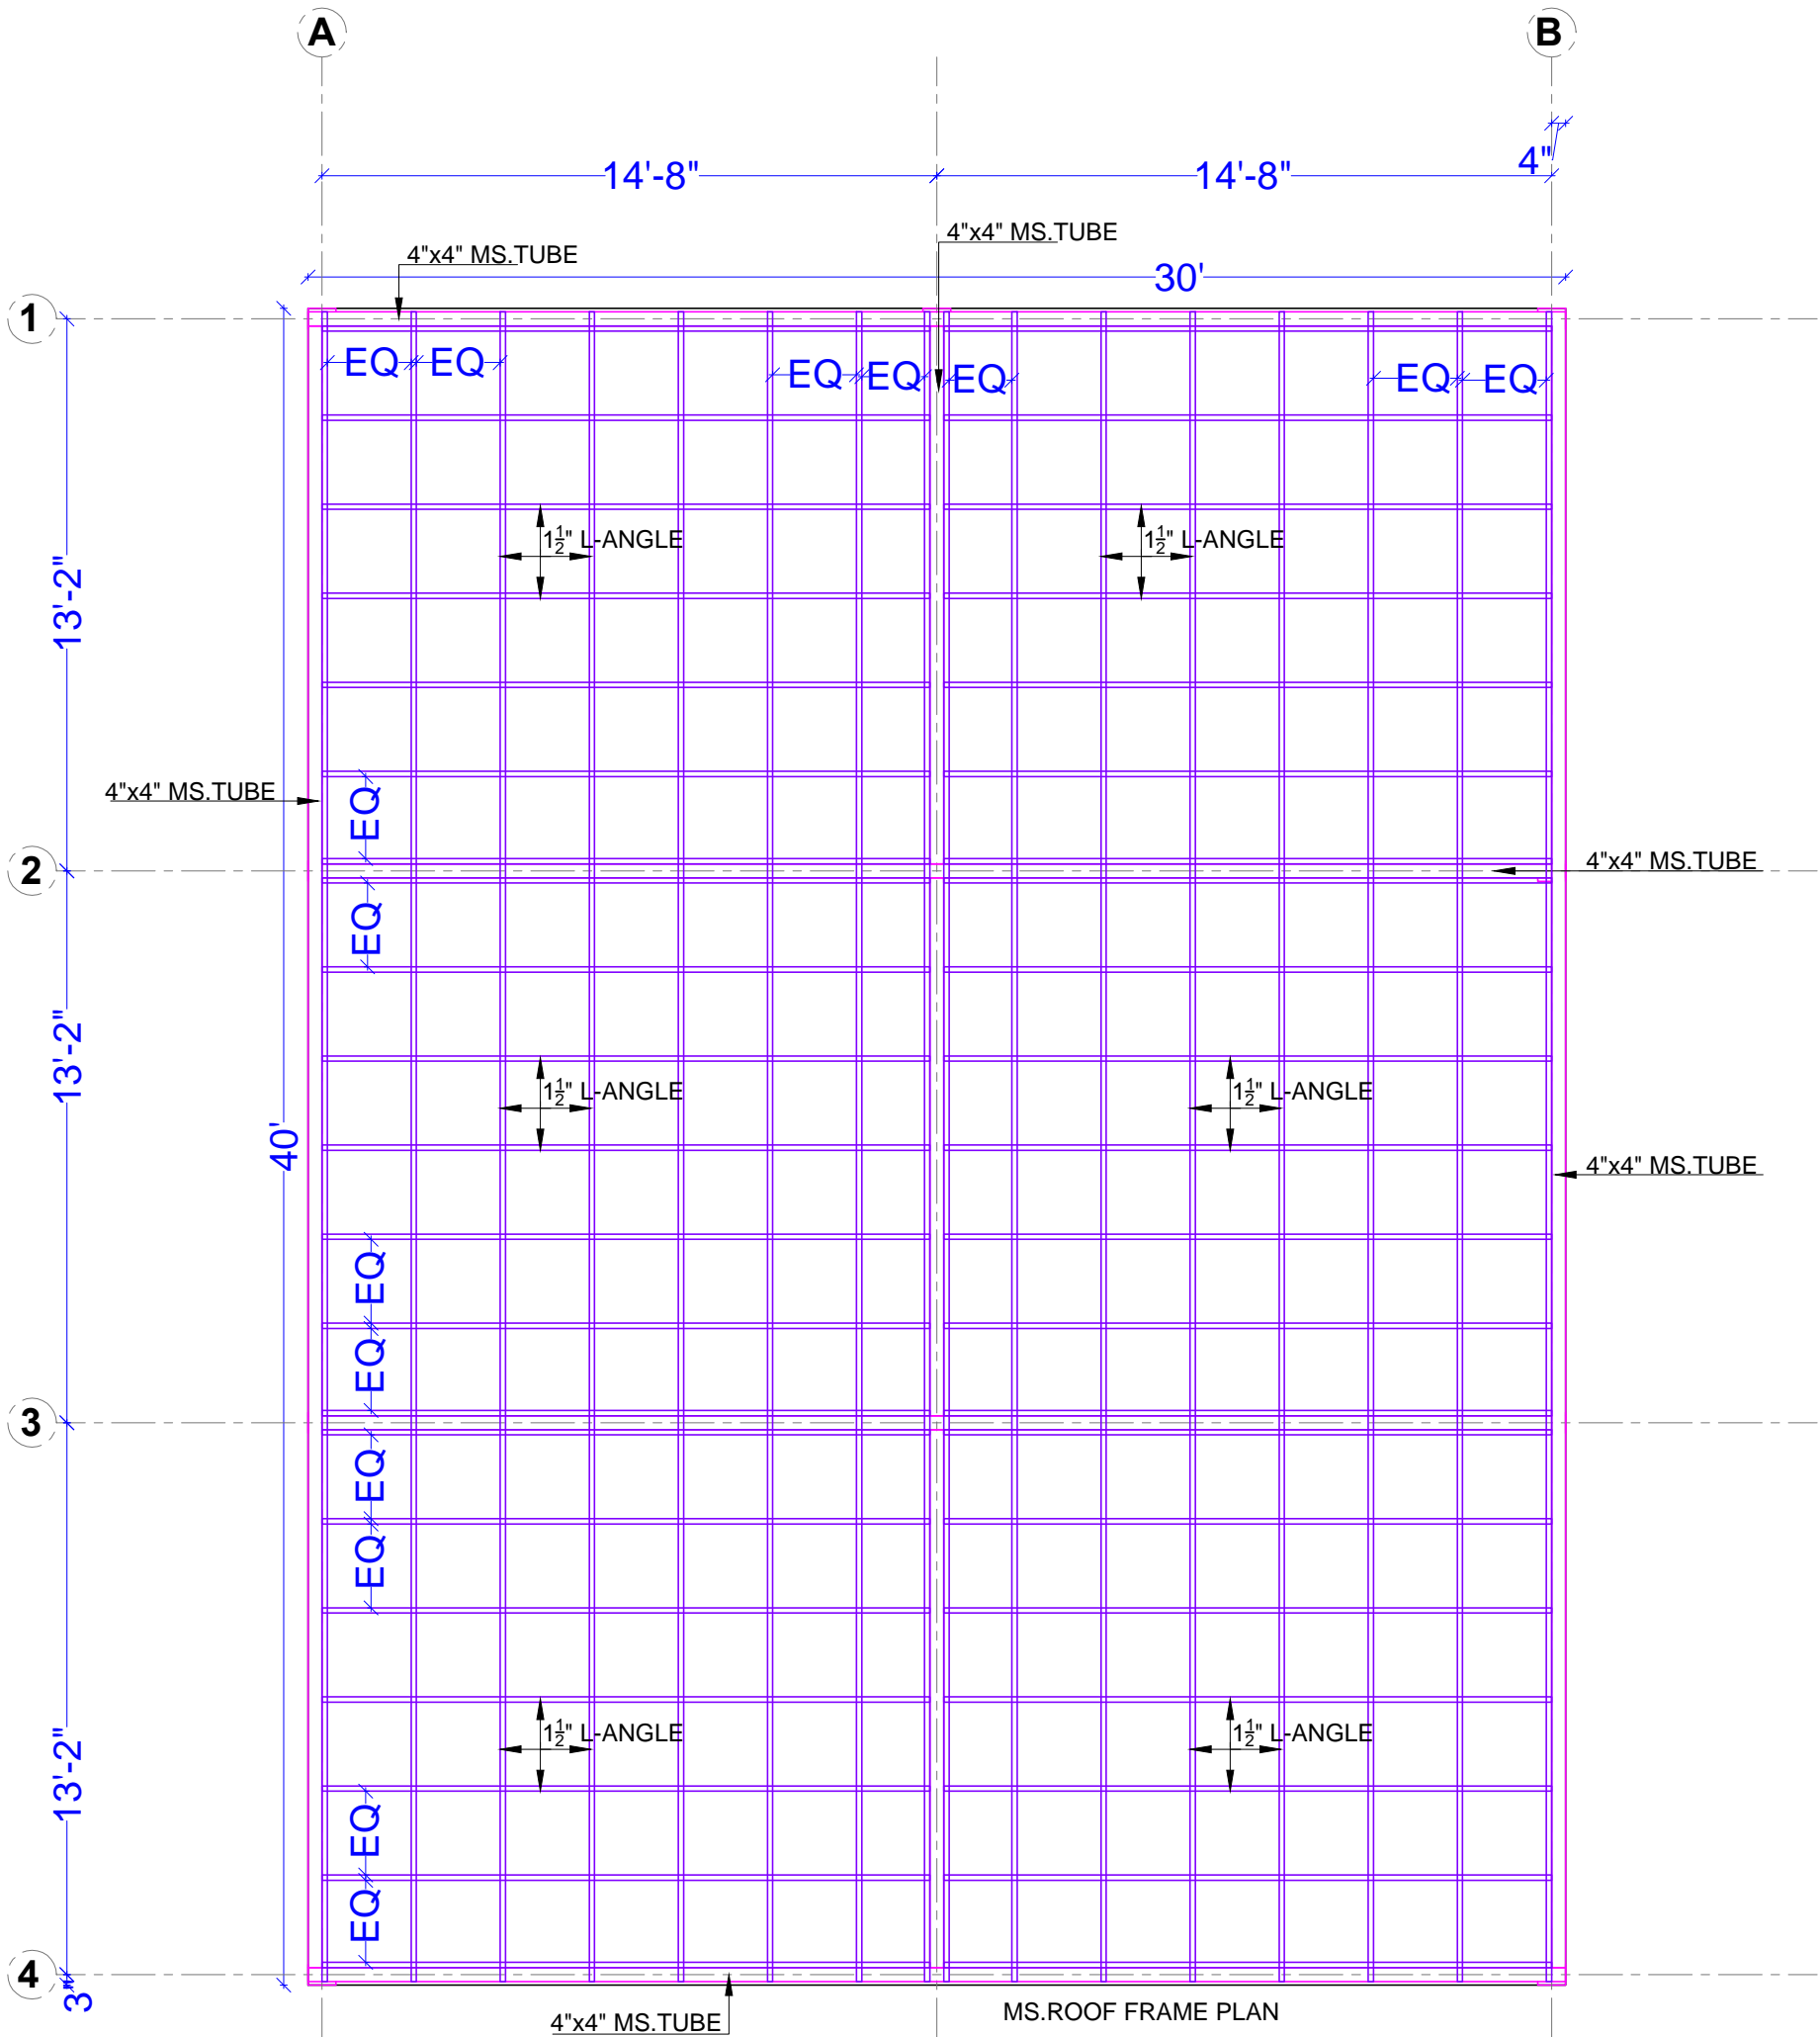

PROJECT:- SHED	DWG.TITLE MS.ROOF FRAME PLAN	DATE 14.01.2025	ISSUED TO	DESIGNED BY KRISHAN KUMAR	Amar Design company ADD:- Neemrana -Alwar Email:- krishank2012@gmail.com Mob. 9582210540	NORTH
			SCALE			